


LEGEND

- | | |
|--------------------------|--|
| ① CONTROL PANEL. | ⑦ SCREENED PUMP VAULT. |
| ② INLET FROM BUILDING. | ⑧ DISCHARGE LINE TO COLLECTION SYSTEM. |
| ③ INTERCEPTOR TANK. | ⑨ CHECK VALVES. |
| ④ PUMP TANK. | ⑩ PUMP ASSEMBLY LIFT HANDLE. |
| ⑤ FLOAT SWITCH, TYPICAL. | |
| ⑥ PUMP. | |

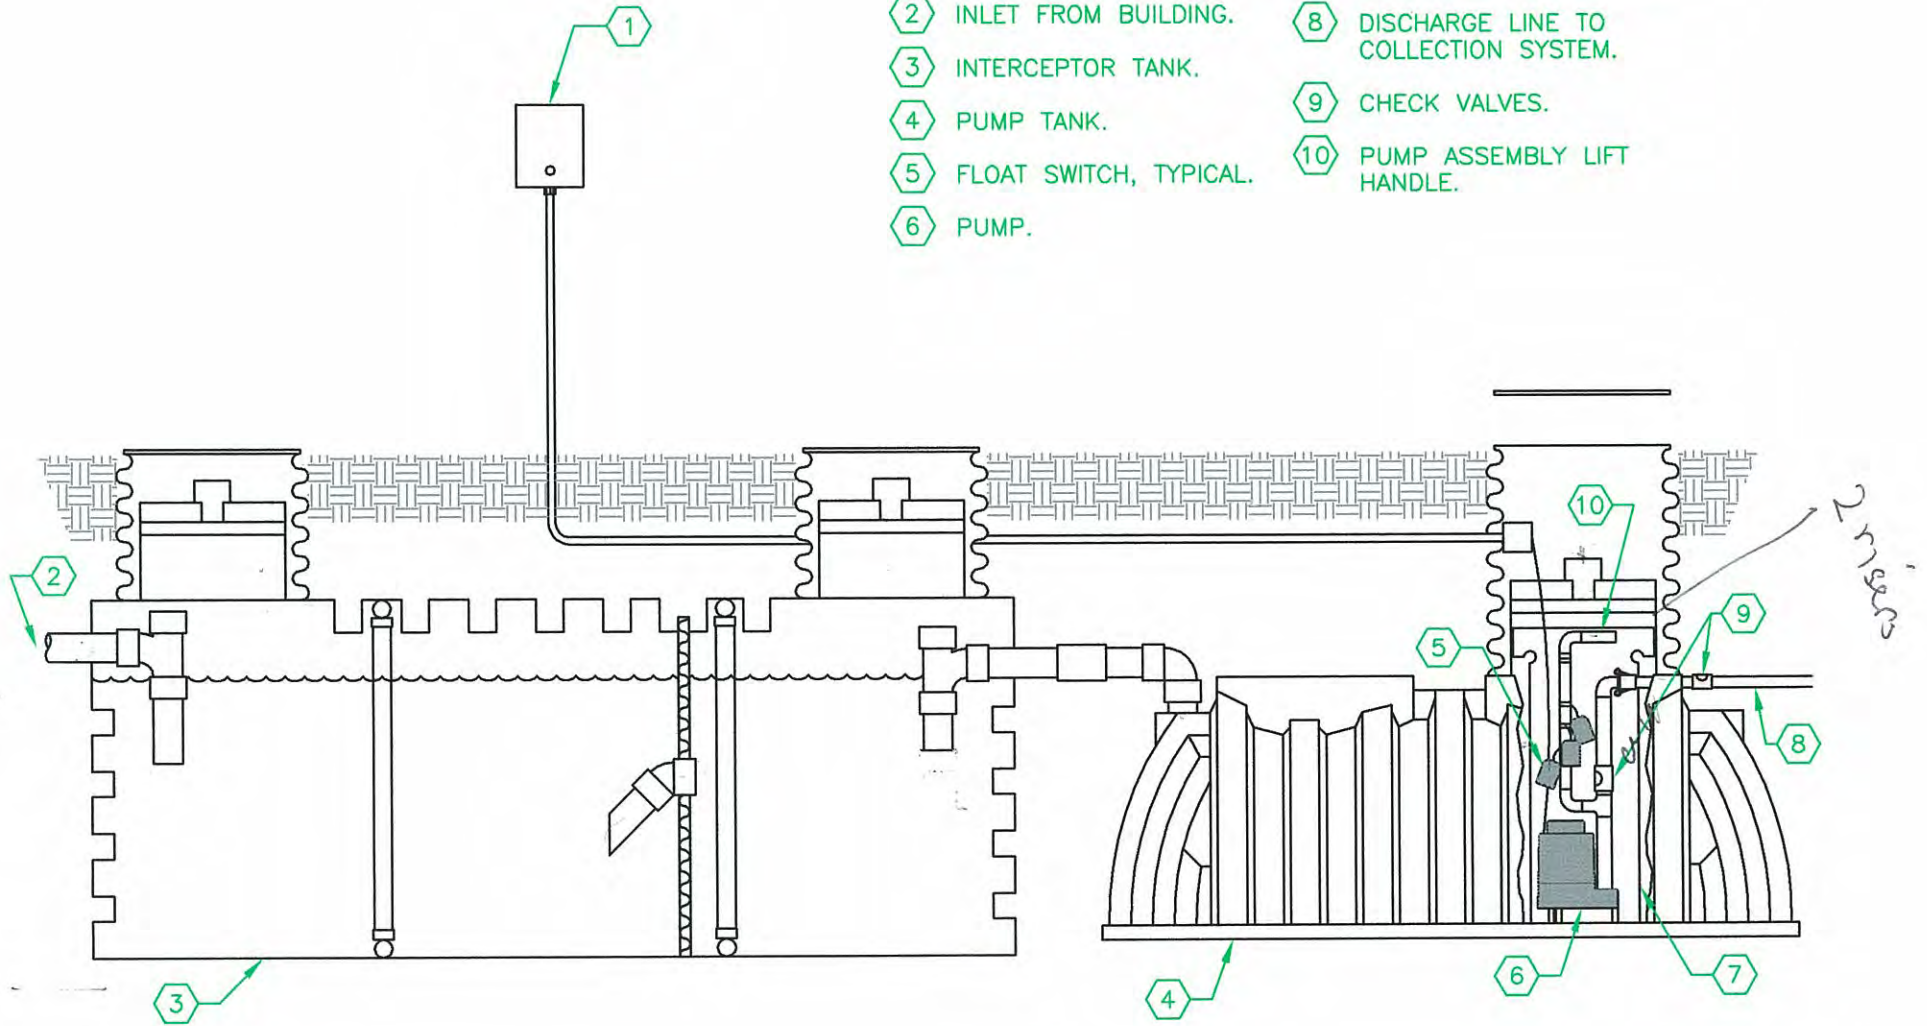

ESTES FOUR STEP SYSTEM